


A.F.E. No.	Date	Description of Change
1681	10-10-24	Revised Plan No. 11 & 11 for 13 S. State of Water Tank
17028	1-28-37	at 135' of track 93' New Length 142'
18219	2-18-37	430' none remaining
29663	9-12-42	Derails on Trk. 3 replaced with 'B' posts
32371	11-18-47	SPRING SWITCH INSTALLED STA. 205+44.2
37027	6-29-50	Ext. Trk. No. 78 Rk
37840	2-13-51	Ret. Trk. S. G.
43966	1-28-54	Ret. water facilities
43649	8-10-54	Fence to SR. Road - Sta. 237+71-249+50
16449	-35-	Rebuild Bridge No. 315
16066	-32-	Rebuild Bridge No. 316
50428	11-17-58	Ret. Ramp
50901	11-17-58	Const. Toilet
51623	8-25-59	Sale Land to Chas Cartwright Pl Parcel #1
51624	11-2-59	Water Right of Way Sta. 233+22
53660	6-28-61	Ret. pt. par. #1 & 6
53623	5-1-61	Ret. Pt. No. 7 to Quality Aluminum
53660	6-28-61	Sale Land to Silver Realty 246+12
58162	5-15-65	Sale Pt. No. 1 to G.B. Waldron

PARCEL NO.	GRANTOR	INSTRUMENT	DATE	RECORD	CUST. NO.	A.F.E.	REMARKS
15A	GRUTLEY & WIFE <td>DEED <td>JULY 25, 1924 <td>D.P. 643 P.250 <td>8321(0) <td>4684 <td>Form 606.</td> </td></td></td></td></td>	DEED <td>JULY 25, 1924 <td>D.P. 643 P.250 <td>8321(0) <td>4684 <td>Form 606.</td> </td></td></td></td>	JULY 25, 1924 <td>D.P. 643 P.250 <td>8321(0) <td>4684 <td>Form 606.</td> </td></td></td>	D.P. 643 P.250 <td>8321(0) <td>4684 <td>Form 606.</td> </td></td>	8321(0) <td>4684 <td>Form 606.</td> </td>	4684 <td>Form 606.</td>	Form 606.
14	W.C. Moncrief & Co <td>Cont.</td> <td>1 1935</td> <td>884 - 80</td> <td>28373</td> <td></td> <td></td>	Cont.	1 1935	884 - 80	28373		



Cont. No.	Station	Description	
38029	6-2-37	W.C. Moncrief & Co - Lease of pt. par. 35 Sta. 285+97 to 286+77 Trans. to Moncrief & Tinnon's Sta. 285+97	
38351	11-13-36	Nash. Light Service - Permit for wire line King at Sta. 230+37	
38489	2-17-47	Reynolds & Galloway - Permit for 15' wide massless track at Sta. 229+58 and 1 car space ent. #4	
35227	18918	3-15-49	Nashville Electric Service - Wires Over at 273+09
40613	37616	7-2-49	W.B. Connell - Ditch on R.W. N. side of Trk. Sta. 288+34.5 to 294+34
L.F. 31207	Cont. 28373	7-1-35	see same above, Trans. to W.C. Moncrief & Co. Inc. 6-27-50
"	"	"	Trks. to W.C. Moncrief & Co. Inc. 6-27-50
"	"	"	Cancelled
"	"	"	"
40613	37616	7-2-49	W.B. Connell - app. King at Sta. 284+50 Trans. 10-15-57 W.C. Moncrief Co. (Cont. 3-5-59)
40055	35439	8-20-57	J.W. Reynolds - Lease of 0.16 A. Sta. 231+40 to 232+20 Cancelled 11-2-54
1900030	40657	5-16-58	Sadie Belle Utley - R/W Fence on right 249+50 to 273+85
"	40698	3-25-59	S.R. Russell - 1130' Fence on W. side of R/W Sta. 238+20 to 248+50
"	40619	7-18-58	Modern - Purchase of 1.5 A. Cont. Sta. 238+20 to 248+50
"	54434	11-18-58	J.M. Parks Coal Co. - Lease 1175' 200' Sta. 231+53 to 233+93 Pkgs. and Pkgs. - Cont. 11-6-58
29061	44782	10-10-58	The Madison Suburban Utility District - 6" water line under Sta. 274+36
"	44890	11-15-58	J.W. Reynolds - Lease 100' 200' in Parcel 3 & 4 - Lease of 1/2 car space at Sta. 274+36
"	44950	2-16-60	J.W. Reynolds - User agreement with J.W. Reynolds, Inc. Trk. space at 88'
"	44985	9-28-61	Nashville Electric Service - Purchase of 1/2 A. Sta. 288+55
"	46840	6-1-61	Quality Aluminum Co. - Cont. pt. par. #1
Cont. 28373	6-29-61	Silver Realty Co. & W.C. Moncrief & Co. - Extension to Sta. 246+50	

Sheet 1193 of 200 of Henderson Division from survey station 205+60 to survey station 311+20
 Stationing Engineer

RIGHT OF WAY AND TRACK MAP
 LOUISVILLE AND NASHVILLE R. R. CO
 HENDERSON DIVISION
 STATION 205+60 TO STATION 311+20
 SCALE: 1" = 200 FT. JUNE 30, 1917
 OFFICE OF CHIEF ENGINEER
 LOUISVILLE, KY.

19-048

303